


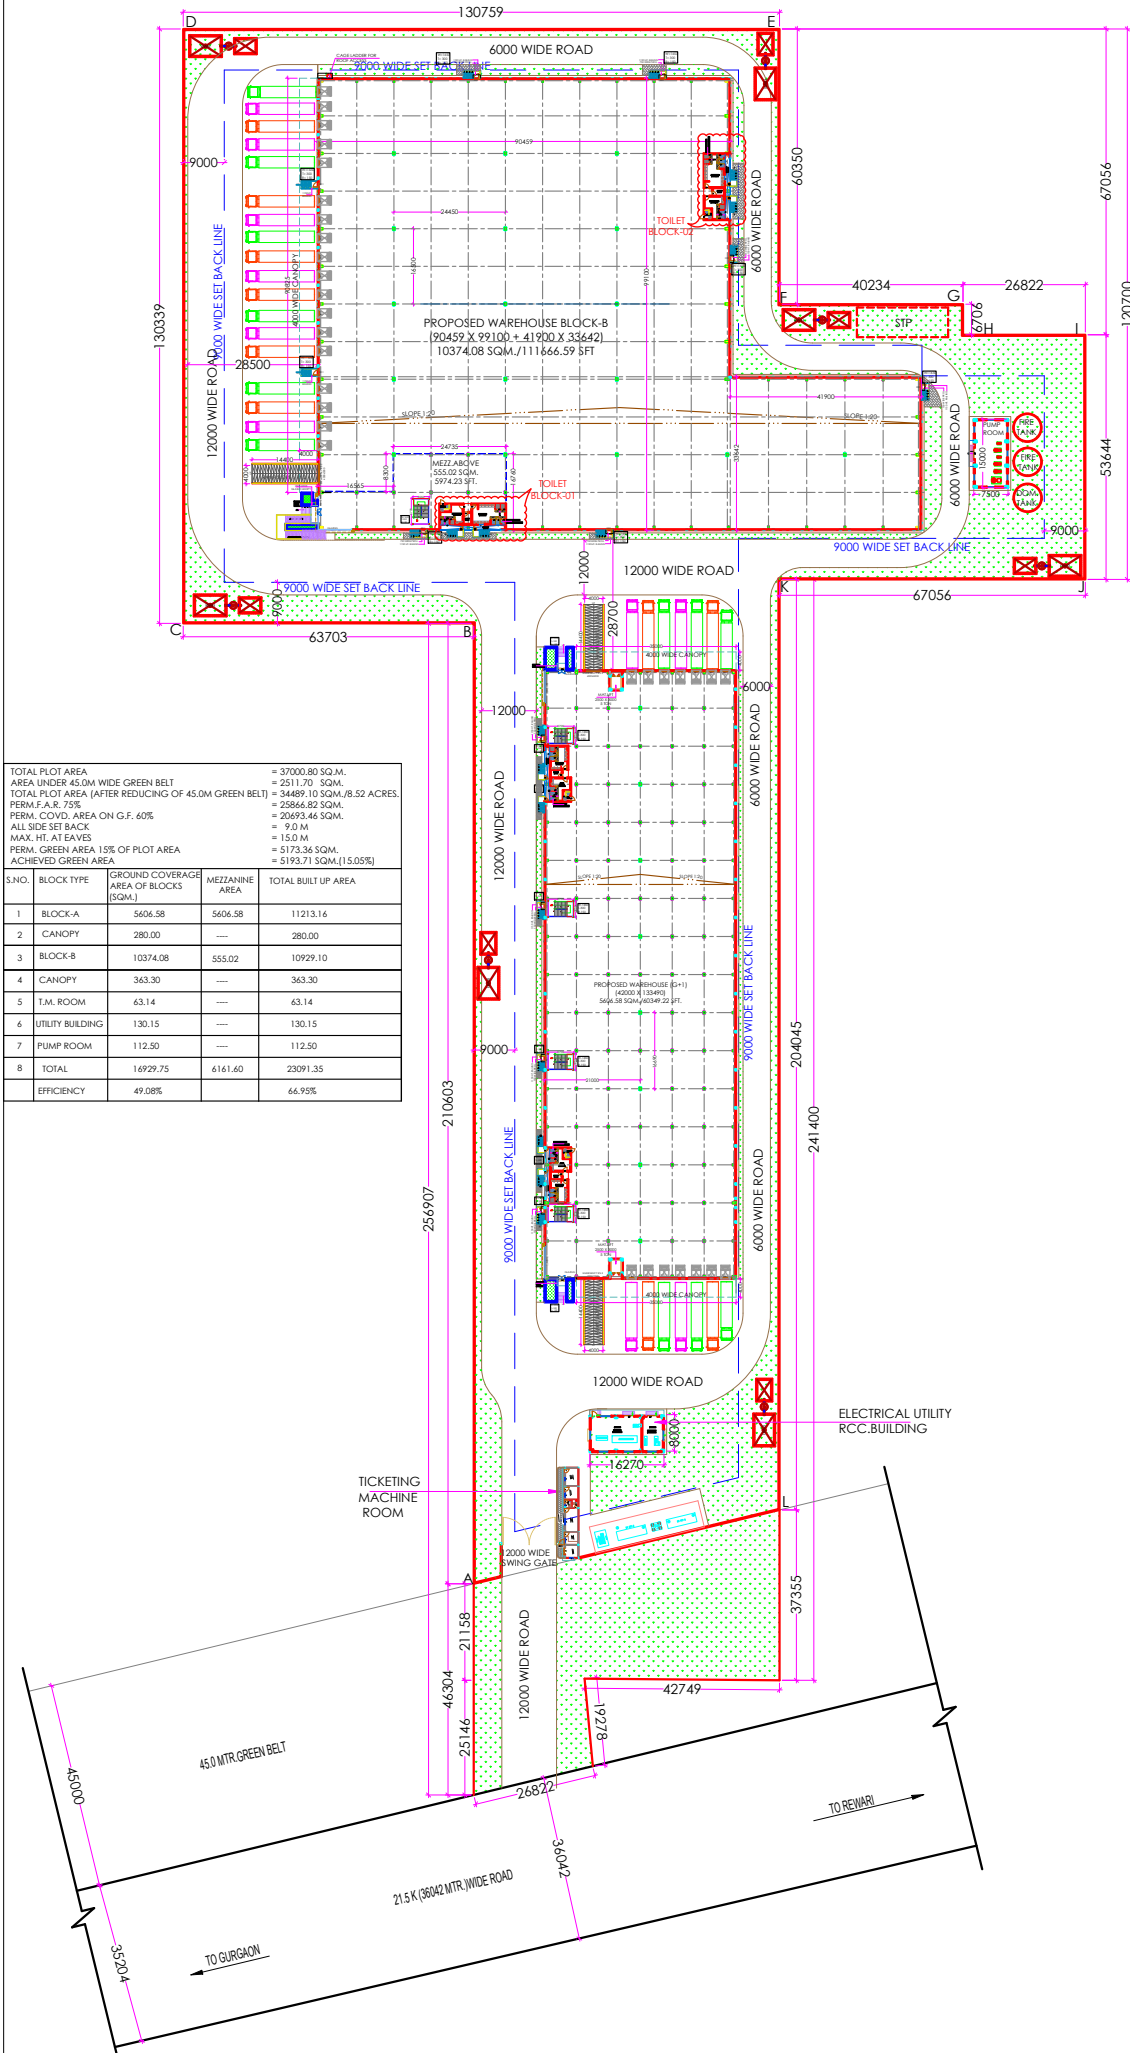

NOTES

- THIS DRAWING IS THE PROPERTY OF **SHIPKAAR** AND SHALL NOT BE COPIED OR USED IN ANY MANNER WITHOUT THEIR PRIOR WRITTEN PERMISSION.
- ALL DIMENSIONS ARE IN METERS UNLESS OTHERWISE SPECIFIED.
- DRAWING NOT TO BE SCALED, WRITTEN DIMENSIONS TO BE FOLLOWED.
- ALL DISCREPANCIES TO BE BROUGHT TO THE NOTICE OF THE ARCHITECT BEFORE ERECTION AND HIS DECISION WILL BE FINAL.
- THIS DRAWING TO BE READ IN CONJUNCTION WITH DETAILS, LARGE SCALE DRAWS, STRUCTURAL SERVICES AND OTHER RELEVANT DRAWINGS.

SCHEDULE OF OPENING

SR.	TYPE	WIDTH	HT.	LINEL LEVEL	CELL LEVEL	REMARKS

NOTE: ALL LVLS. FROM FINISH FLOOR LVL.

OFFICE STAMP:

☐ PRELIMINARY LAYOUT
☒ FOR APPROVAL
☐ TENDER DRAWING

☐ ADVANCE COPY
☐ GOOD FOR CONSTRUCTION
☐ REFERENCE DRAWING

REVISIONS:

CODE	DATE	REV. BY	DESCRIPTION
R1	24.06.2022	VIKRAM	REVISED AS PER DISCUSSION WITH MR. ARJUN

CUSTOMER:

MR. BALBIR SINGH THACKRAN

PROJECT:

PROPOSED WAREHOUSE (LOGISTICS) BELONGS TO PLOT OF LAND BEARING MUSTIL NO.16, KILA NO. 23/21-11, MUSTIL NO.21, KILA NO.38-01, 8/14-01/2/4-01, 13/8-01, 17/21-14, 18/8-01, 22/11-13, 23/11-13, 23/21-11, 14-23/13-14, 24/11-13, MUSTIL NO. 24, KILA NO.38-01, 47/11-13, AT VILLAGE SURAMPUR, TENSIL TAURU, DISTRICT NAH.

SHEET TITLE:

SITE LAYOUT PLAN

PREPARED BY CONSULTANT:

ELECTRICAL CONSULTANT:

DESIGN CONSULTANT:

SHIPKAAR ARCHITECTS PVT. LTD.
 OFF: 60/110, 1st Floor, S.D. Trade Centre, Sec-47, Sahra Road, Gurgaon-122018
 Ph. No.: 0124-4041929
 E-mail: info@shipkaar.org
 Website: www.shipkaar.org

SCALE: N.T.S. **DRG. NO.:** **REV. NO.:**

DATE: 01.04.22 **BS-AR-01** **R1**

P/C BY: VJ **CHK BY:** AG **DLT BY:** VIKRAM

FILE: